


SOUTH RUN PARK

7550 Reservation Dr. Springfield - Maintenance Area 4 - Springfield District

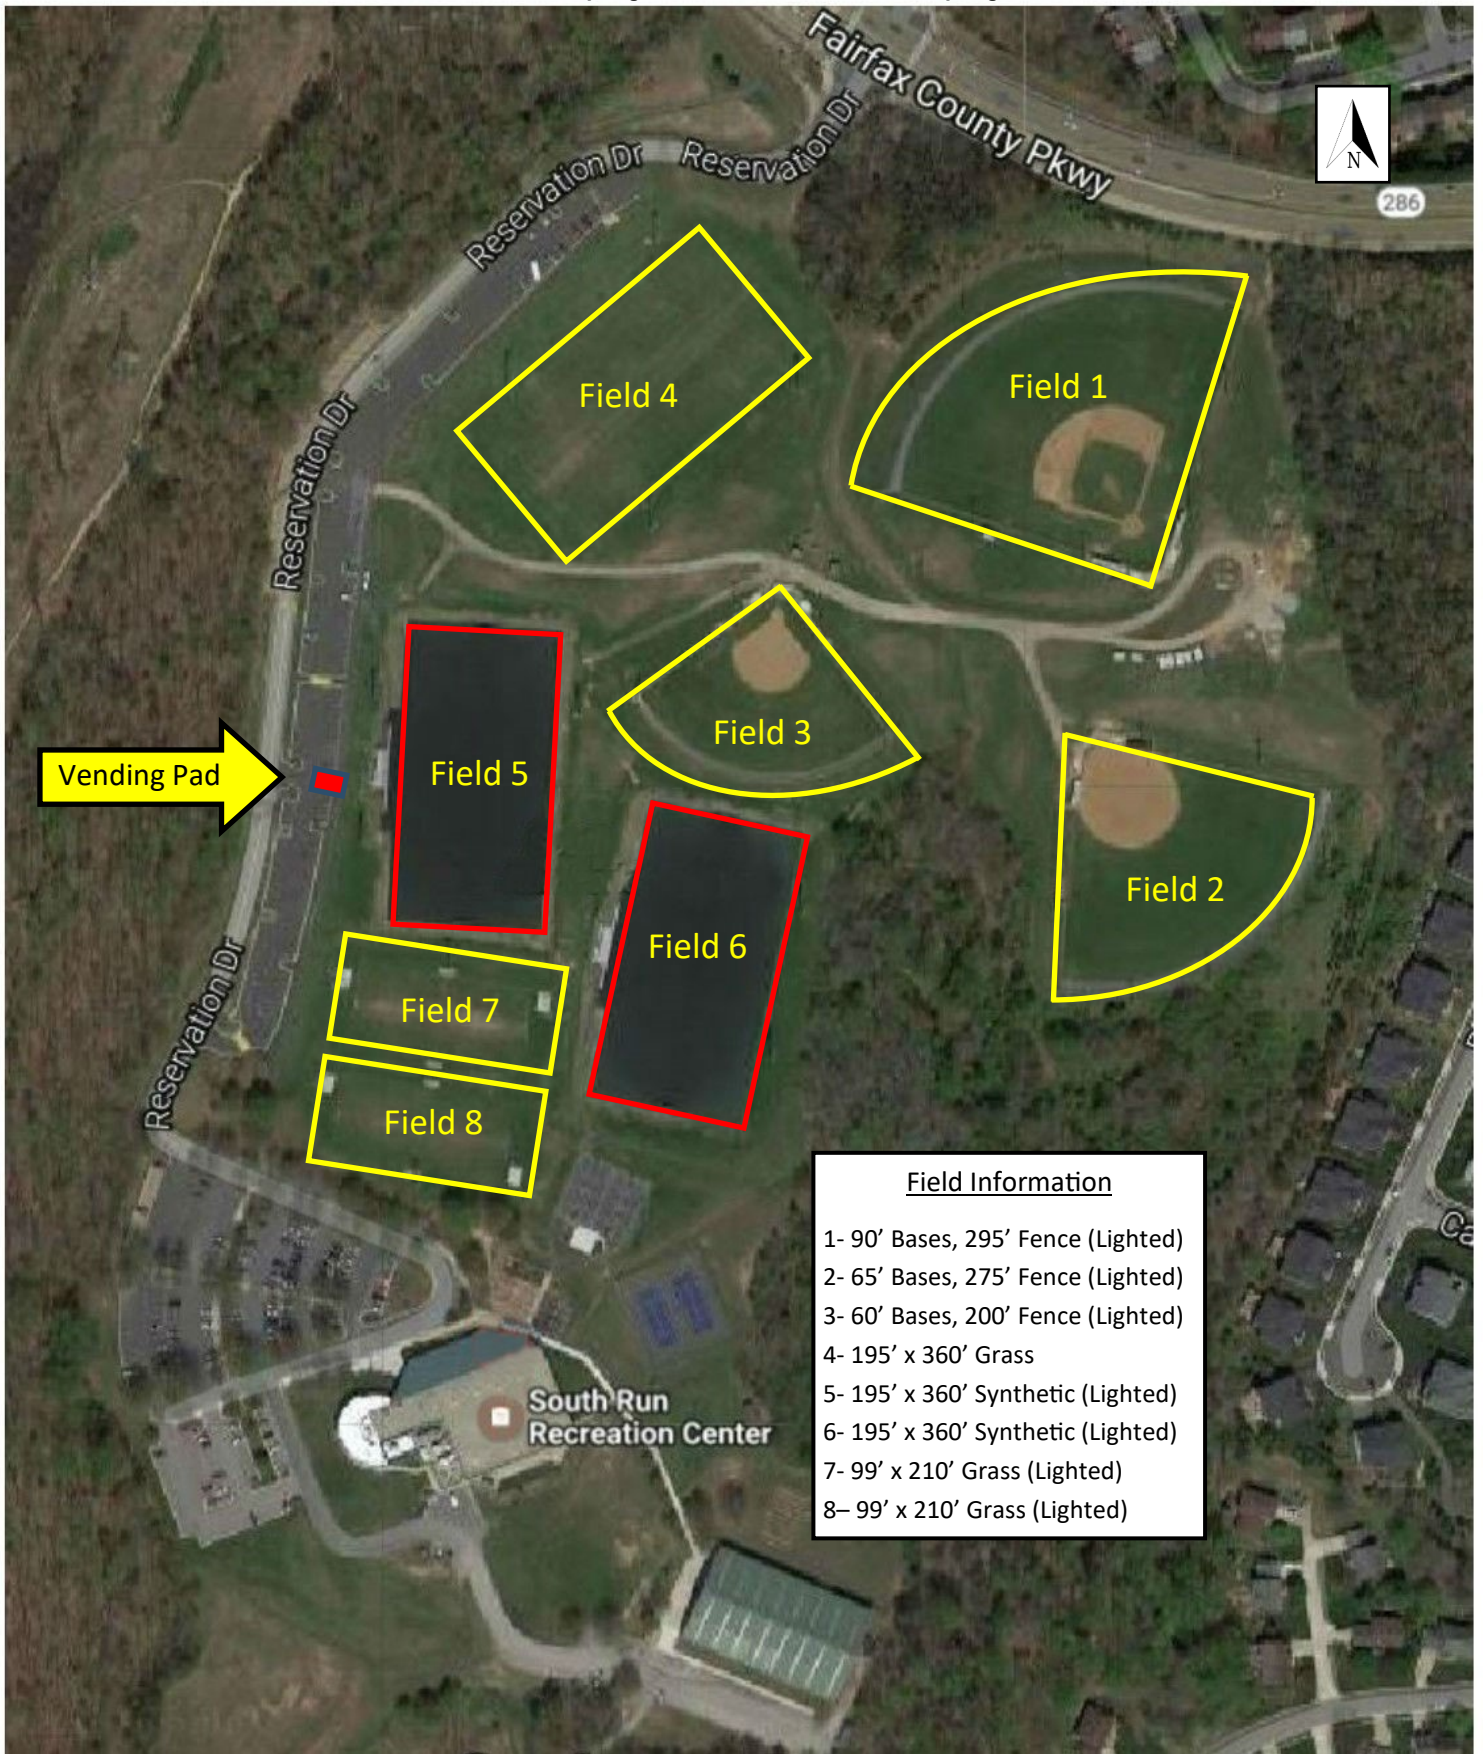

Field Information

- 1- 90' Bases, 295' Fence (Lighted)
- 2- 65' Bases, 275' Fence (Lighted)
- 3- 60' Bases, 200' Fence (Lighted)
- 4- 195' x 360' Grass
- 5- 195' x 360' Synthetic (Lighted)
- 6- 195' x 360' Synthetic (Lighted)
- 7- 99' x 210' Grass (Lighted)
- 8- 99' x 210' Grass (Lighted)